


LOCATION MAP

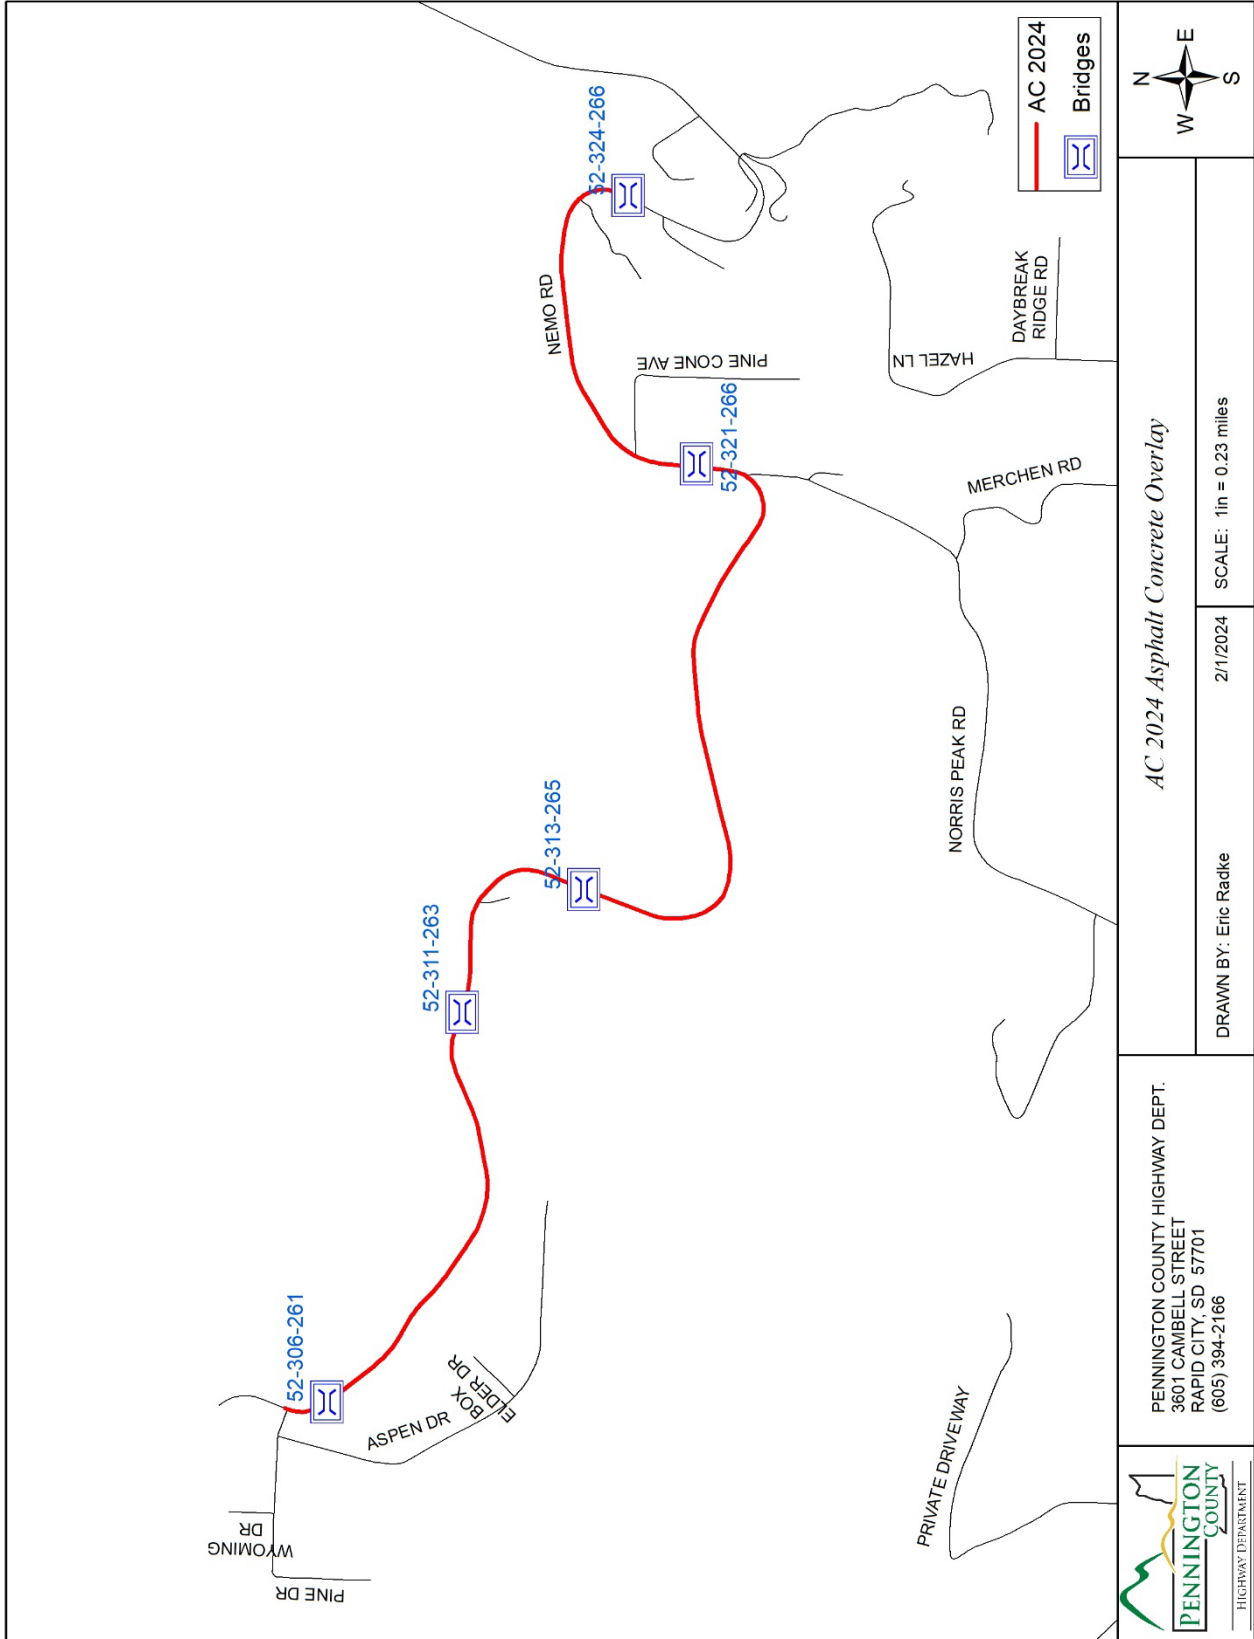

PENNINGTON COUNTY HIGHWAY DEPT.
 3601 CAMBELL STREET
 RAPID CITY, SD 57701
 (605) 394-2166

AC 2024 Asphalt Concrete Overlay

2/1/2024

DRAWN BY: Eric Radtke

SCALE: 1in = 0.23 miles



AC 2024
 Bridges